



# BROWARD COUNTY BOARD OF RULES AND APPEALS

## FBC 8<sup>TH</sup> EDITION (2023) FORMAL INTERPRETATION (#24)

1 N. University Drive, Suite 3500B  
Plantation, Florida 33324

Phone: 954-765-4500

Email: [rulesboard@broward.org](mailto:rulesboard@broward.org)  
[www.broward.org/CodeAppeals](http://www.broward.org/CodeAppeals)

### 2025 Voting Members

**Chair Gregg D'Attilio,**  
Mechanical Contractor

**Vice-Chair Ron Burr,**  
Swimming Pool Contractor

**Mr. Stephen Bailey, P.E.,**  
Electrical Engineer

**Mr. John Famularo,**  
Roofing Contractor

**Mrs. Shalanda Giles Nelson,**  
General Contractor

**Mr. Robert A. Kamm, P.E.,**  
Mechanical Engineer

**Mr. Daniel Lavrich, P.E., S.I.,**  
F.ASCE, F.SEI, Structural Engineer

**Mr. Sergio Pellecer,**  
Fire Service Professional

**Mr. Daniel Rourke,**  
Master Plumber

**Mr. Peter Deveaugh,**  
Master Electrician

**Mr. Dennis A. Ulmer,**  
Consumer Advocate

**Ms. Lynn E. Wolfson,**  
Disabled Community Representative

**Mr. Abbas H. Zackria, CSI,**  
Architect

### 2025 Alternate Board Members

**Mr. Steven Feller, P.E.,**  
Mechanical Engineer

**Mr. Jeff Falkanger,**  
Architect

**Mr. Alberto Fernandez,**  
General Contractor

**Mr. David Rice, P.E.,**  
Electrical Engineer

**Mr. Robert Taylor,**  
Fire Service Professional

**Mr. James Terry,**  
Master Plumber

**Mr. David Tringo,**  
Master Electrician

**Mr. Derek A. Wassink,**  
P.E., R.A., S.I., S.T.S.2.,  
Structural Engineer


**Eduard C. Badiu, PhD, P.E.**  
Roofing Contractor

### **Board Attorney**

Charles M. Kramer, Esq.

### **Administrative Director**

Dr. Ana Barbosa

**DATE:** January 9, 2025  
**TO:** All Building Officials  
**FROM:** Dr. Ana Barbosa, Administrative Director   
**SUBJECT:** Retrofit of Windows, Doors, Garage Doors,  
and Shutters FBC Existing Building, Alteration Level

At its meeting on October 12, 2023, the Board approved an interpretation of Retrofit of Windows, Doors, Garage Doors, and Shutters for detached one- and two-family dwellings and multiple single-family dwellings (townhouses) with common roof height < 30 feet.

### **Formal Interpretation:**

1. A Florida Professional Engineer or Architect may modify the buck or fasteners as specified in a Notice of Acceptance. Such modification must be documented with a signed and sealed letter or drawing.
2. To obtain the required design pressure for a specific opening at a specific site, an individual must utilize one of the following and submit documentation as indicated.
  - a) A site-specific plan (signed and sealed) by a Florida Professional Engineer or Architect indicating the location of all retro openings and the required design pressures.
  - b) A site-specific plan (not sealed) indicating the location of all retro openings accompanied by a worst-case design pressure chart (signed and sealed) prepared by a Florida P.E. or Architect.
  - c) A site-specific plan (not sealed) indicating the location of all openings and indicating the required design pressures based on the Broward County Fenestration Voluntary Wind Load Chart. (See attached chart).
3. Buildings with a (height) > 30 feet or more shall have a site-specific design (signed and sealed) by a Florida Professional Engineer or Architect, indicating the location of all retro openings and the required design pressures for each opening.

**NOTE:** Generic charts, graphs alone, etc., are not acceptable for buildings above 30 feet.


**EFFECTIVE DATE:** December 31, 2023

**EFFECTIVE DATE:** January 9, 2025

**\*\*\* PLEASE POST AT YOUR PERMIT COUNTER \*\*\***

ASCE 7-22

Roof and Wall Zone Chart Diagrams

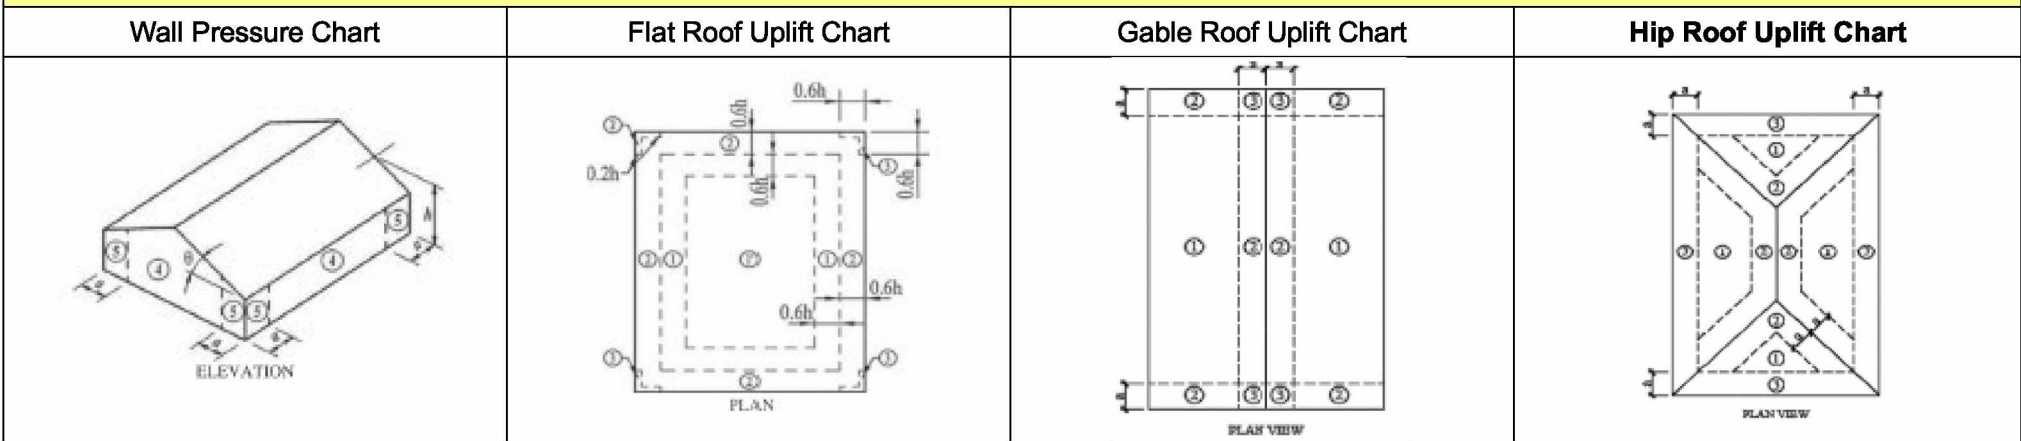

Instructions on how to use these Charts: Determine the Mean Roof Height,  $h$ , which is the top of the roof for flat roofs or the mean roof height for pitched roofs. Find the least horizontal dimension for your building, not including an overhang if it occurs. Calculate the value of,  $a$ , = 10% of least horizontal dimension or  $0.4 \cdot h$ , whichever is smaller, but not less than either 4% of least horizontal dimension or 3 feet. If your roof height is less than 30 feet, but not exactly 15, 20, or 25 feet, you will need to go to the next higher roof height. If your Mean Roof Height is higher than 30 feet, these charts do not apply. Review the diagram that illustrates the wall and roof zones and determine the wind zone in which the component is located. Determine the tributary area of the component. If the tributary area falls in between values, use the value of the smaller tributary area. Select the positive and negative wind pressures corresponding to the wall or roof zone where your component is located. Door pressures shown are for the most common door sizes and are worst case for heights  $\leq 30$  Feet.

Wall Pressure for All Roof Types													Overhead Garage Door Pressures			
Mean Roof Height	15 ft.						20 ft.						< = 30 ft.			
Tributary Area	10	20	35	50	100	500	10	20	35	50	100	500	Effective Wind Area		Positive	Negative
Wall Positive Pressure	38.1	36.3	35.0	34.1	32.4	28.4	40.4	38.5	37.1	36.1	34.3	30.1	Width	Height		
Zone 4 Negative Pressure	- 41.4	- 39.6	- 38.2	- 37.3	- 35.6	- 31.6	- 43.8	- 42.0	- 40.5	- 39.6	- 37.7	- 33.5	8	8	38.6	- 48.2
Zone 5 Negative Pressure	- 51.0	- 47.5	- 44.8	- 43.0	- 39.6	- 31.6	- 54.0	- 50.4	- 47.5	- 45.6	- 42.0	- 33.5	10	10	37.4	- 45.7
Mean Roof Height	25 ft.						30 ft.						14	14	35.4	- 41.8
Tributary Area	10	20	35	50	100	500	10	20	35	50	100	500	9	7	38.7	- 48.3
Wall Positive Pressure	42.2	40.3	38.8	37.8	35.9	31.5	43.9	41.9	40.3	39.3	37.3	32.8	16	7	37	- 45.0
Zone 4 Negative Pressure	- 45.8	- 43.9	- 42.4	- 41.4	- 39.5	- 35.1	- 47.6	- 45.7	- 44.1	- 43.1	- 41.1	- 36.5				
Zone 5 Negative Pressure	- 56.6	- 52.8	- 49.7	- 47.8	- 43.9	- 35.1	- 58.8	- 54.7	- 51.7	- 49.6	- 45.7	- 36.5				